



Stantec Consulting Services Inc.
2205 North 20th Street
Tampa, Florida
33605
Tel. 813.223.9500
Fax. 813.223.0009
www.stantec.com
Certificate of Authorization #27013

Stantec

Copyright Reserved

The Contractor shall verify and be responsible for all dimensions. DO NOT scale the drawing - any errors or omissions shall be reported to Stantec without delay.
The Copyrights to all designs and drawings are the property of Stantec. Reproduction or use for any purpose other than that authorized by Stantec is forbidden.

Consultants

Legend

- POND/SWALE BANK MAINTENANCE (MAINTAIN TO WATERS' EDGE AT TIME OF MAINTENANCE)
- LANDSCAPE/SOO MAINTENANCE (TO BE MAINTAINED)
- STORM STRUCTURE (TO BE MAINTAINED)
- WETLAND CONSERVATION AREA (NOT TO BE MAINTAINED)
- WETLAND SETBACK AREA (NOT TO BE MAINTAINED)
- PLATTED LOT LINE
- FUTURE LOT LINE
- PHASE LINE

Notes

Revision	By	Appd.	YY.MM.DD

Issued	By	Appd.	YY.MM.DD

File Name: 215610615-X01	Dwn.	Chkd.	Dsgn.	YY.MM.DD

Permit-Seal	Dwn.	Chkd.	Dsgn.	YY.MM.DD

Client/Project
Gramercy Farms CDD

GRAMERCY FARMS



St. Cloud, Florida

Title

MAINTENANCE MAP

Project No.	Scale
215610615	1" = 300'

Drawing No.	Sheet	Revision
X01	1 of 1	0

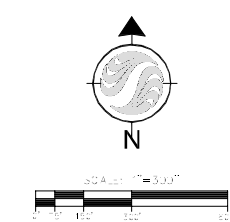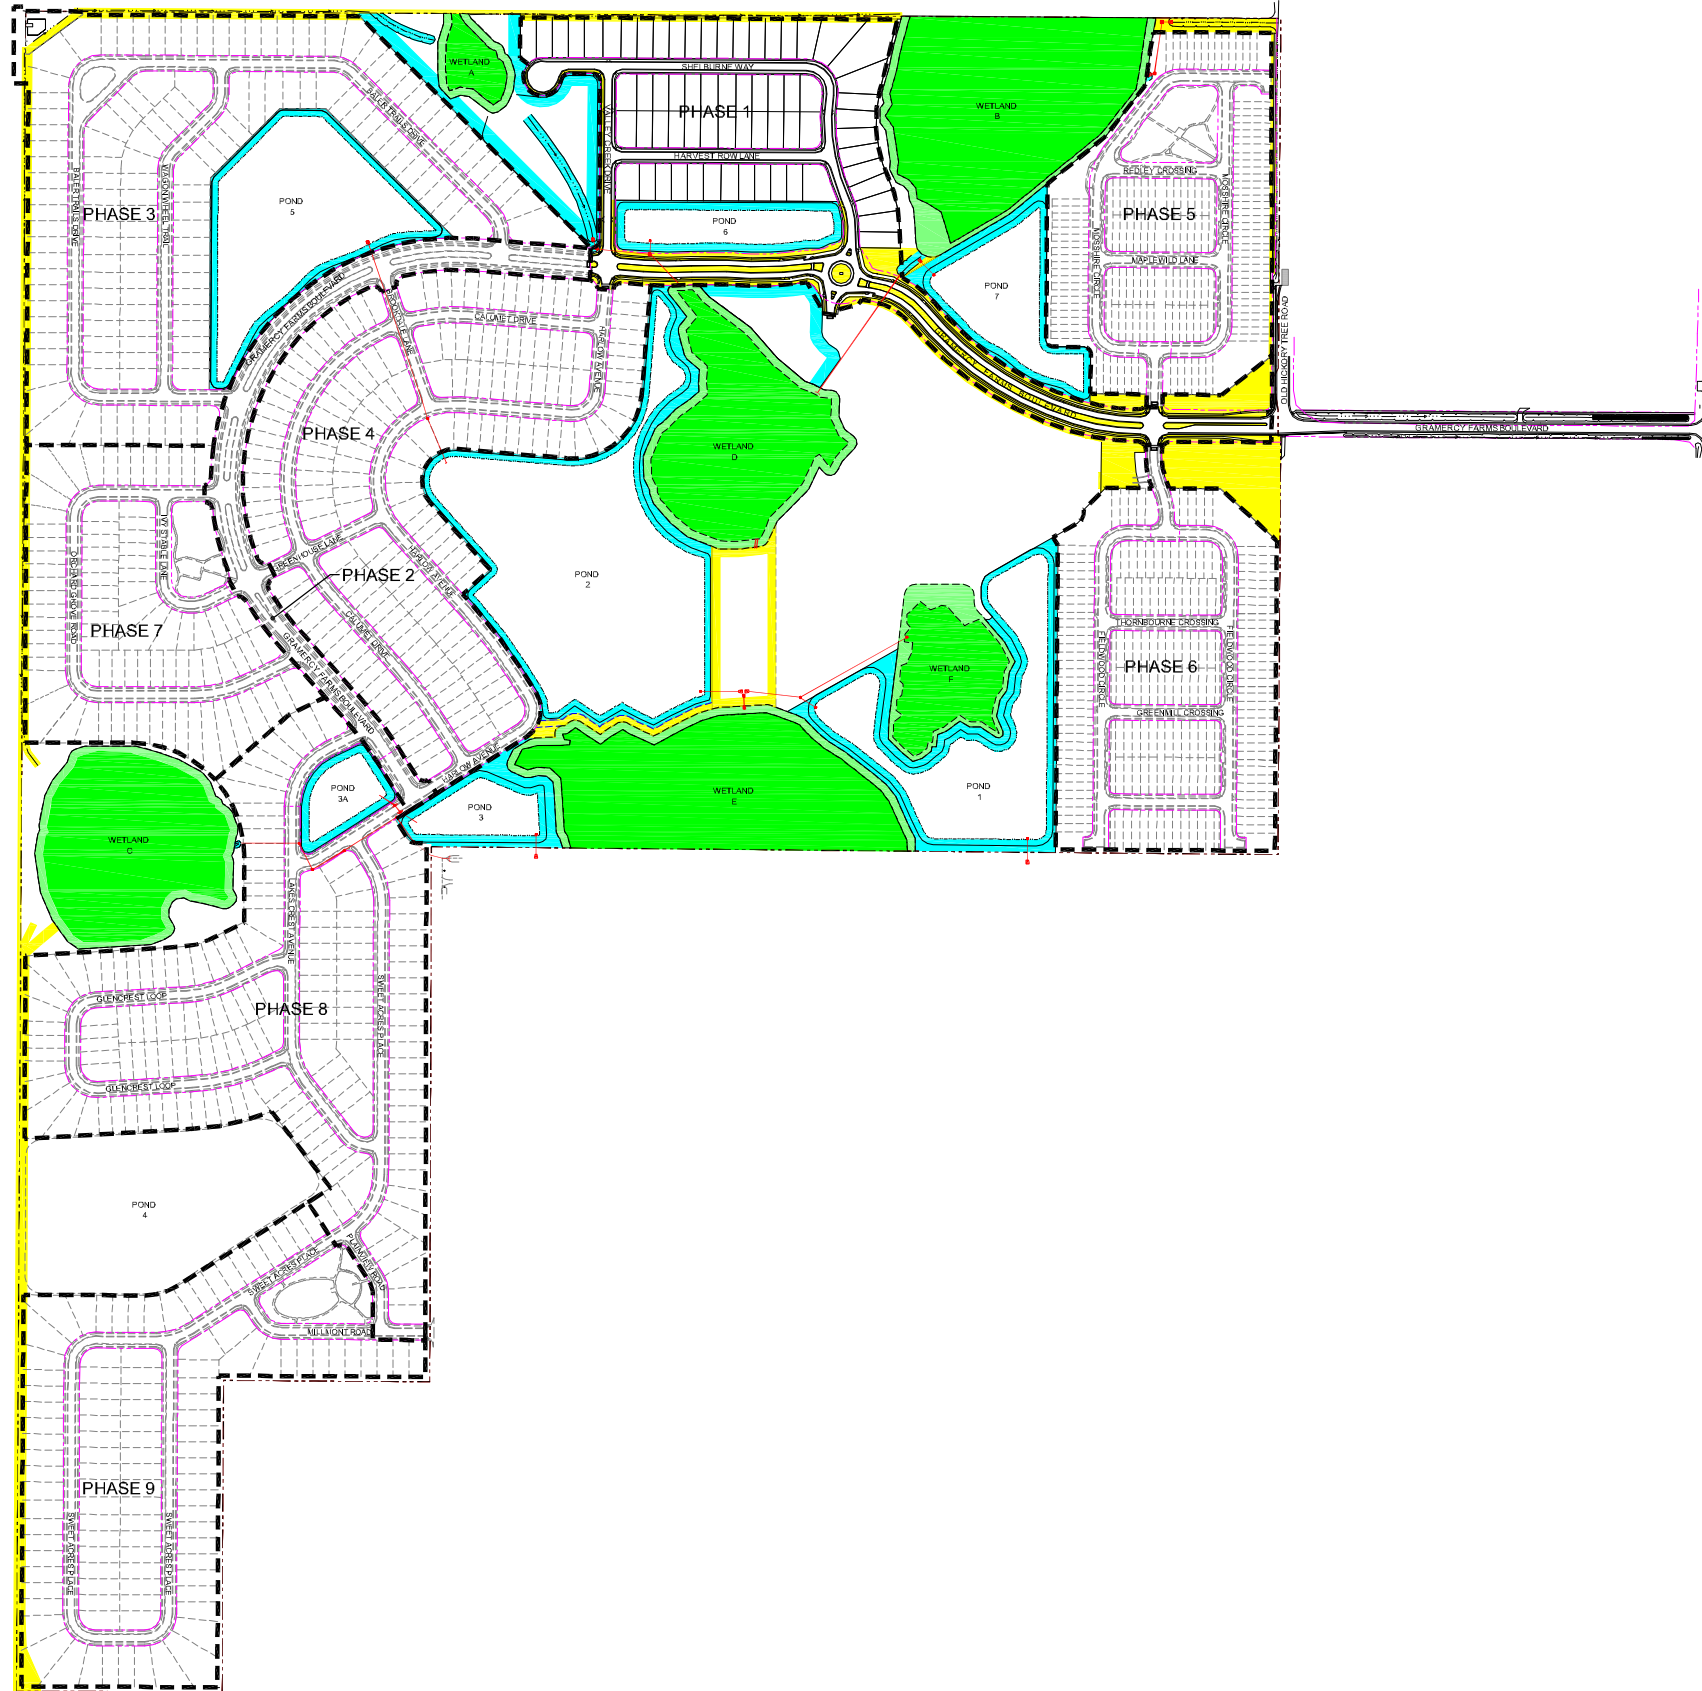

I:\215610615\215610615\Drawings\215610615-X01.dwg
 2013/09/04 1:22:27 PM By: Wms, Vonessa